


NOTES:  
 ALL RACK HEIGHT DIMENSIONS ARE FROM THE TOP OF THE BASEPLATE.  
**SUBJECT TO SITE SURVEY**  
 THIS DRAWING IS FOR INFORMATION ONLY AND DOES NOT REPRESENT A CONTRACT OF DESIGN AND SHOULD NOT BE USED FOR FABRICATION OR INSTALLATION.

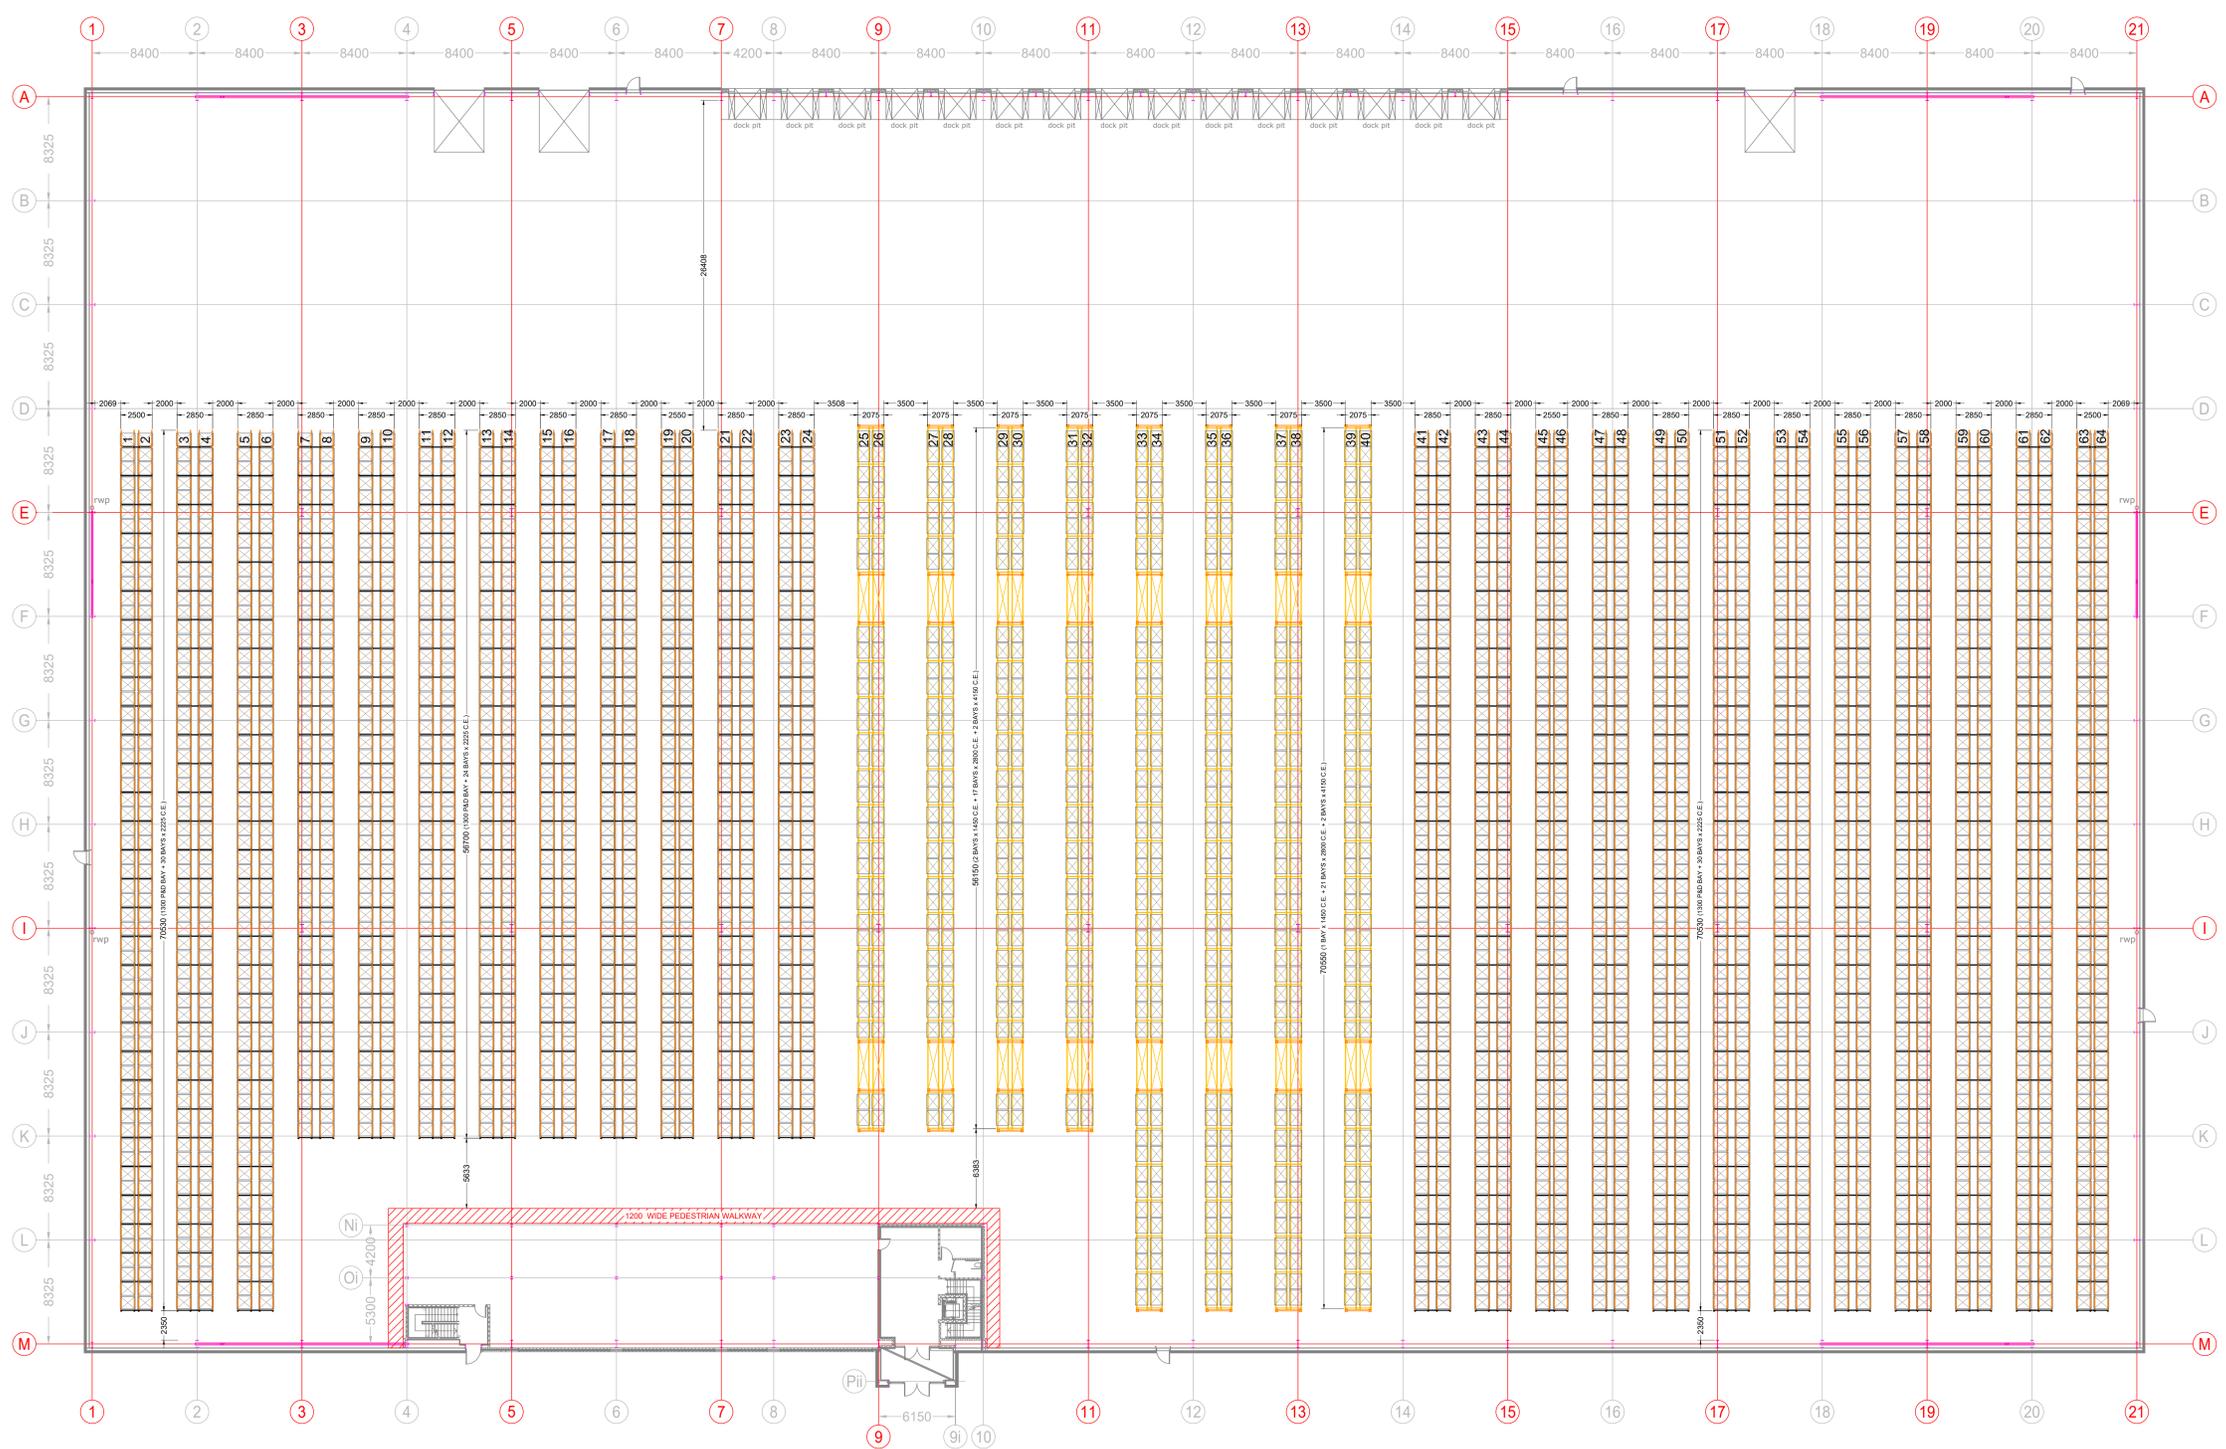

01 Original Issue  
 ISS. DESCRIPTION BY DATE  
 SMc 14/08/18



The information contained in this drawing is confidential and is not to be disclosed to others without the written authority of APEX LINVAR.

TITLE  
**Proposed Pallet Racking Layout (Option 1)**  
 Project Frontier

DRAWN	CHECKED	SCALE	DRAWING No.	ISSUE	ORIGINAL SIZE
S McLean	A Barrie	1:200	625020_SK01	01	A0